


PLAN VIEW

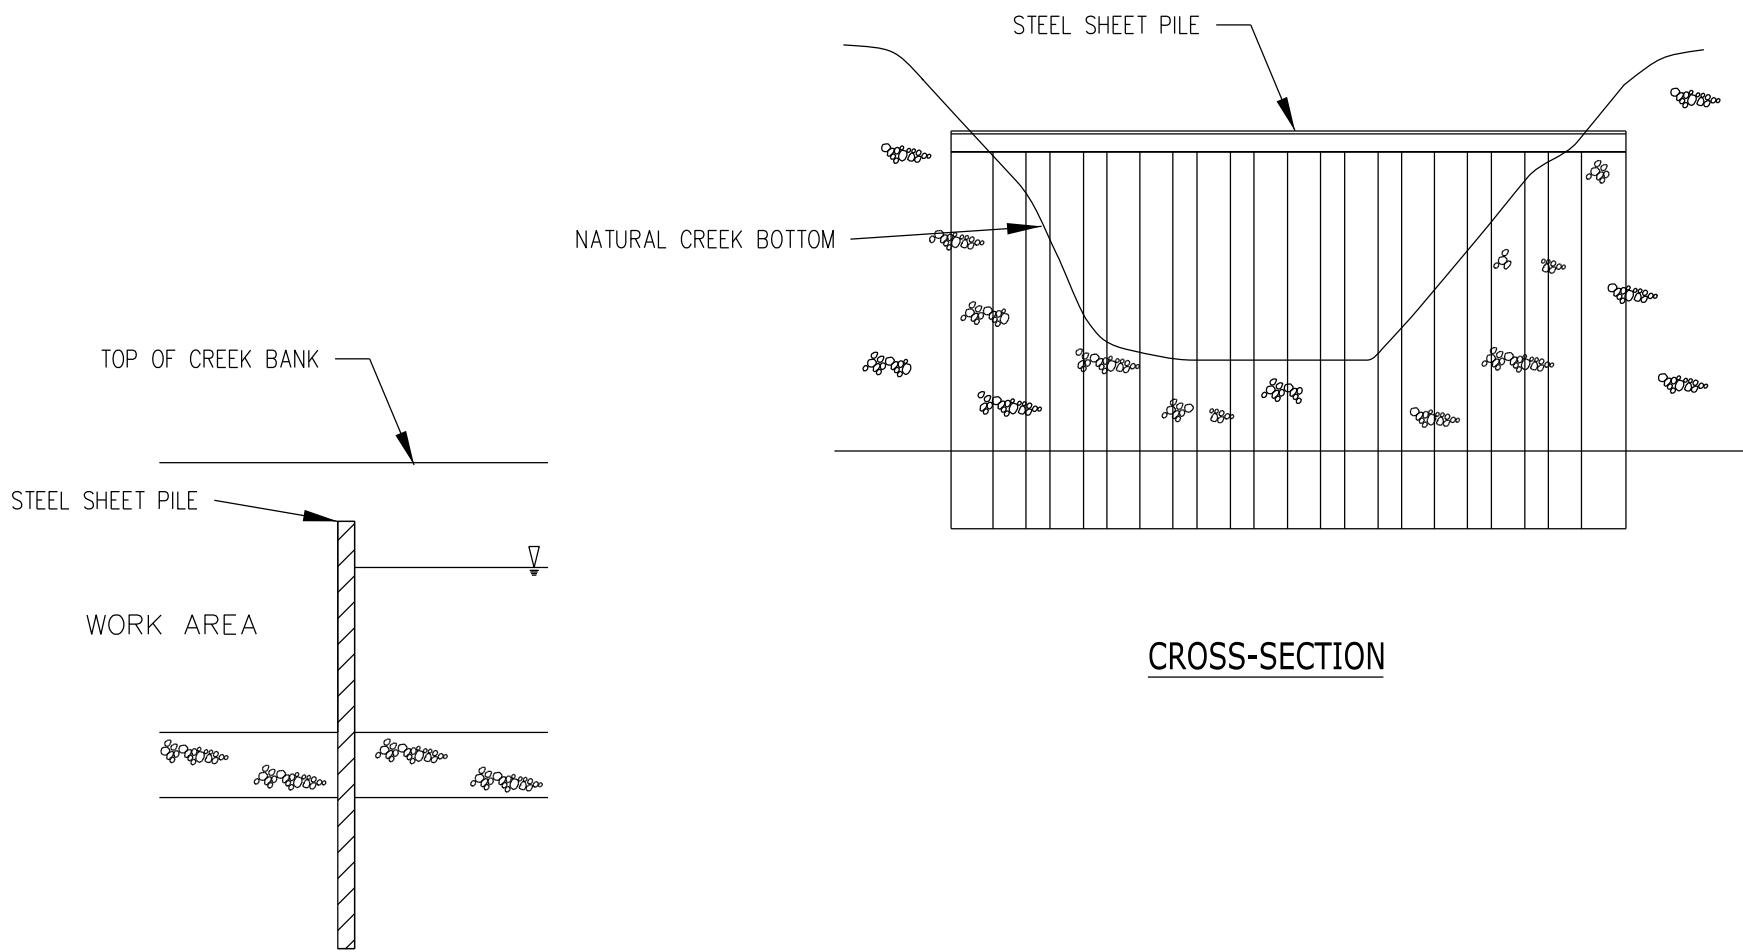

PROFILE

CROSS-SECTION

NOTES:

1. ALL DISCHARGES SHOULD BE ON ENERGY DISSIPATING SURFACES
2. LOCATION FOR SUMP PIT, DEWATERING AREA, AND ENERGY DISSIPATING SURFACES MAY VARY DEPENDING ON SITE CONDITIONS.