


TEMPORARY SEDIMENT BASIN

CONTRIBUTING DRAINAGE AREA
LESS THAN 30 ACRES

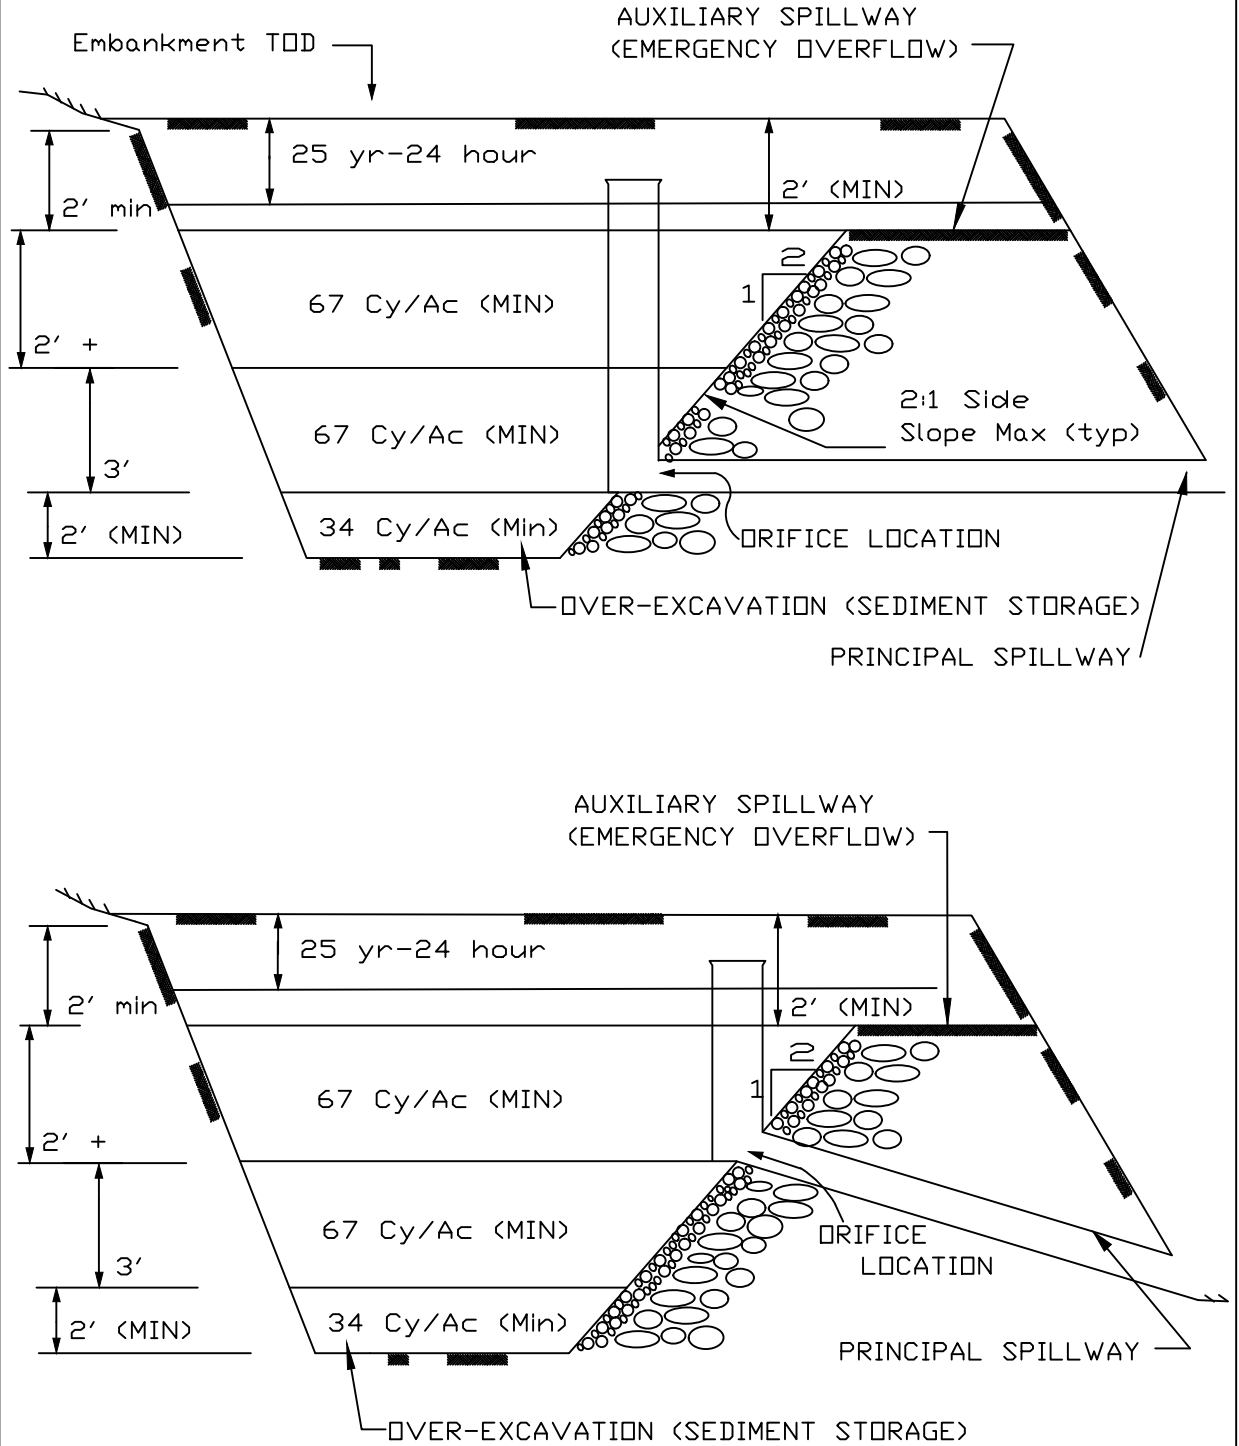

| | |
|----------------|------------|
| REFERENCE | |
| Project _____ | |
| Designed _____ | Date _____ |
| Checked _____ | Date _____ |
| Approved _____ | Date _____ |

| |
|-------------------|
| STANDARD DWG. NO. |
| IL-657 I |
| SHEET 1 OF 1 |
| DATE 05-20-11 |